


PLAN VIEW


HOISTWAY OR PIT LAYOUT

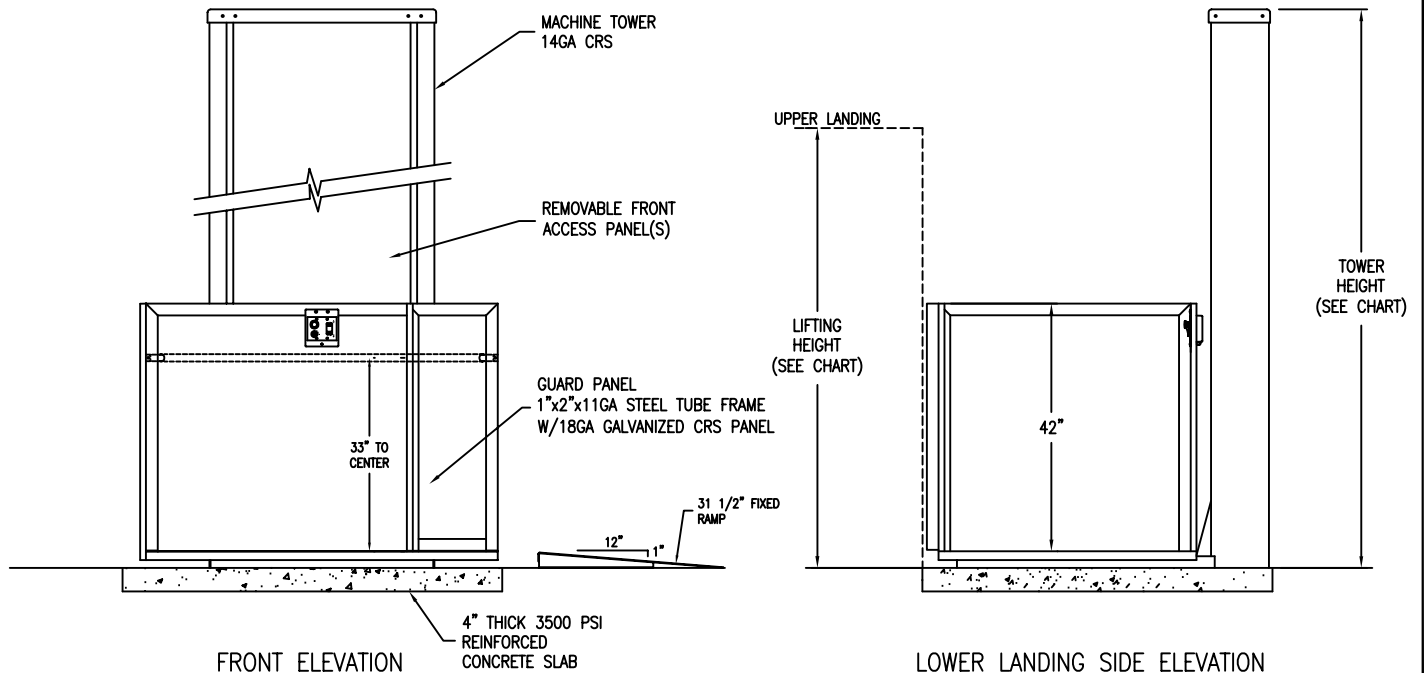

FRONT ELEVATION

LOWER LANDING SIDE ELEVATION

MODEL	Max. Lifting Ht.	Tower Height
36	39"	59.25"
50	53"	73.25"
72	75"	95.25"
96	99"	119.25"
120	123"	143.25"
144	147"	167.25"
168	171"	191.25"

ThyssenKrupp Access 		MODEL:	
ThyssenKrupp		DEALER:	
PORCHLIFT. VERTICAL PLATFORM LIFT		CUSTOMER:	
PL-S 90° Exit Extended Platform Floor Mount		JOB or P.O.#:	
SCALE: NTS	DATE: 03/24/05	ORDER NUMBER: PL-S 08	